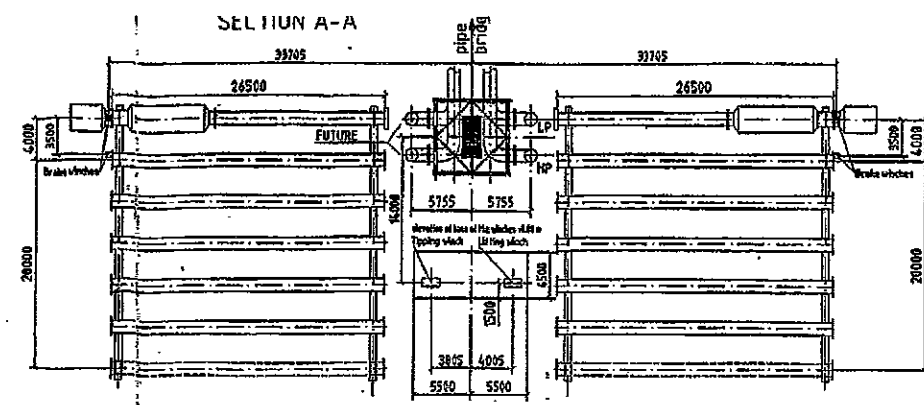
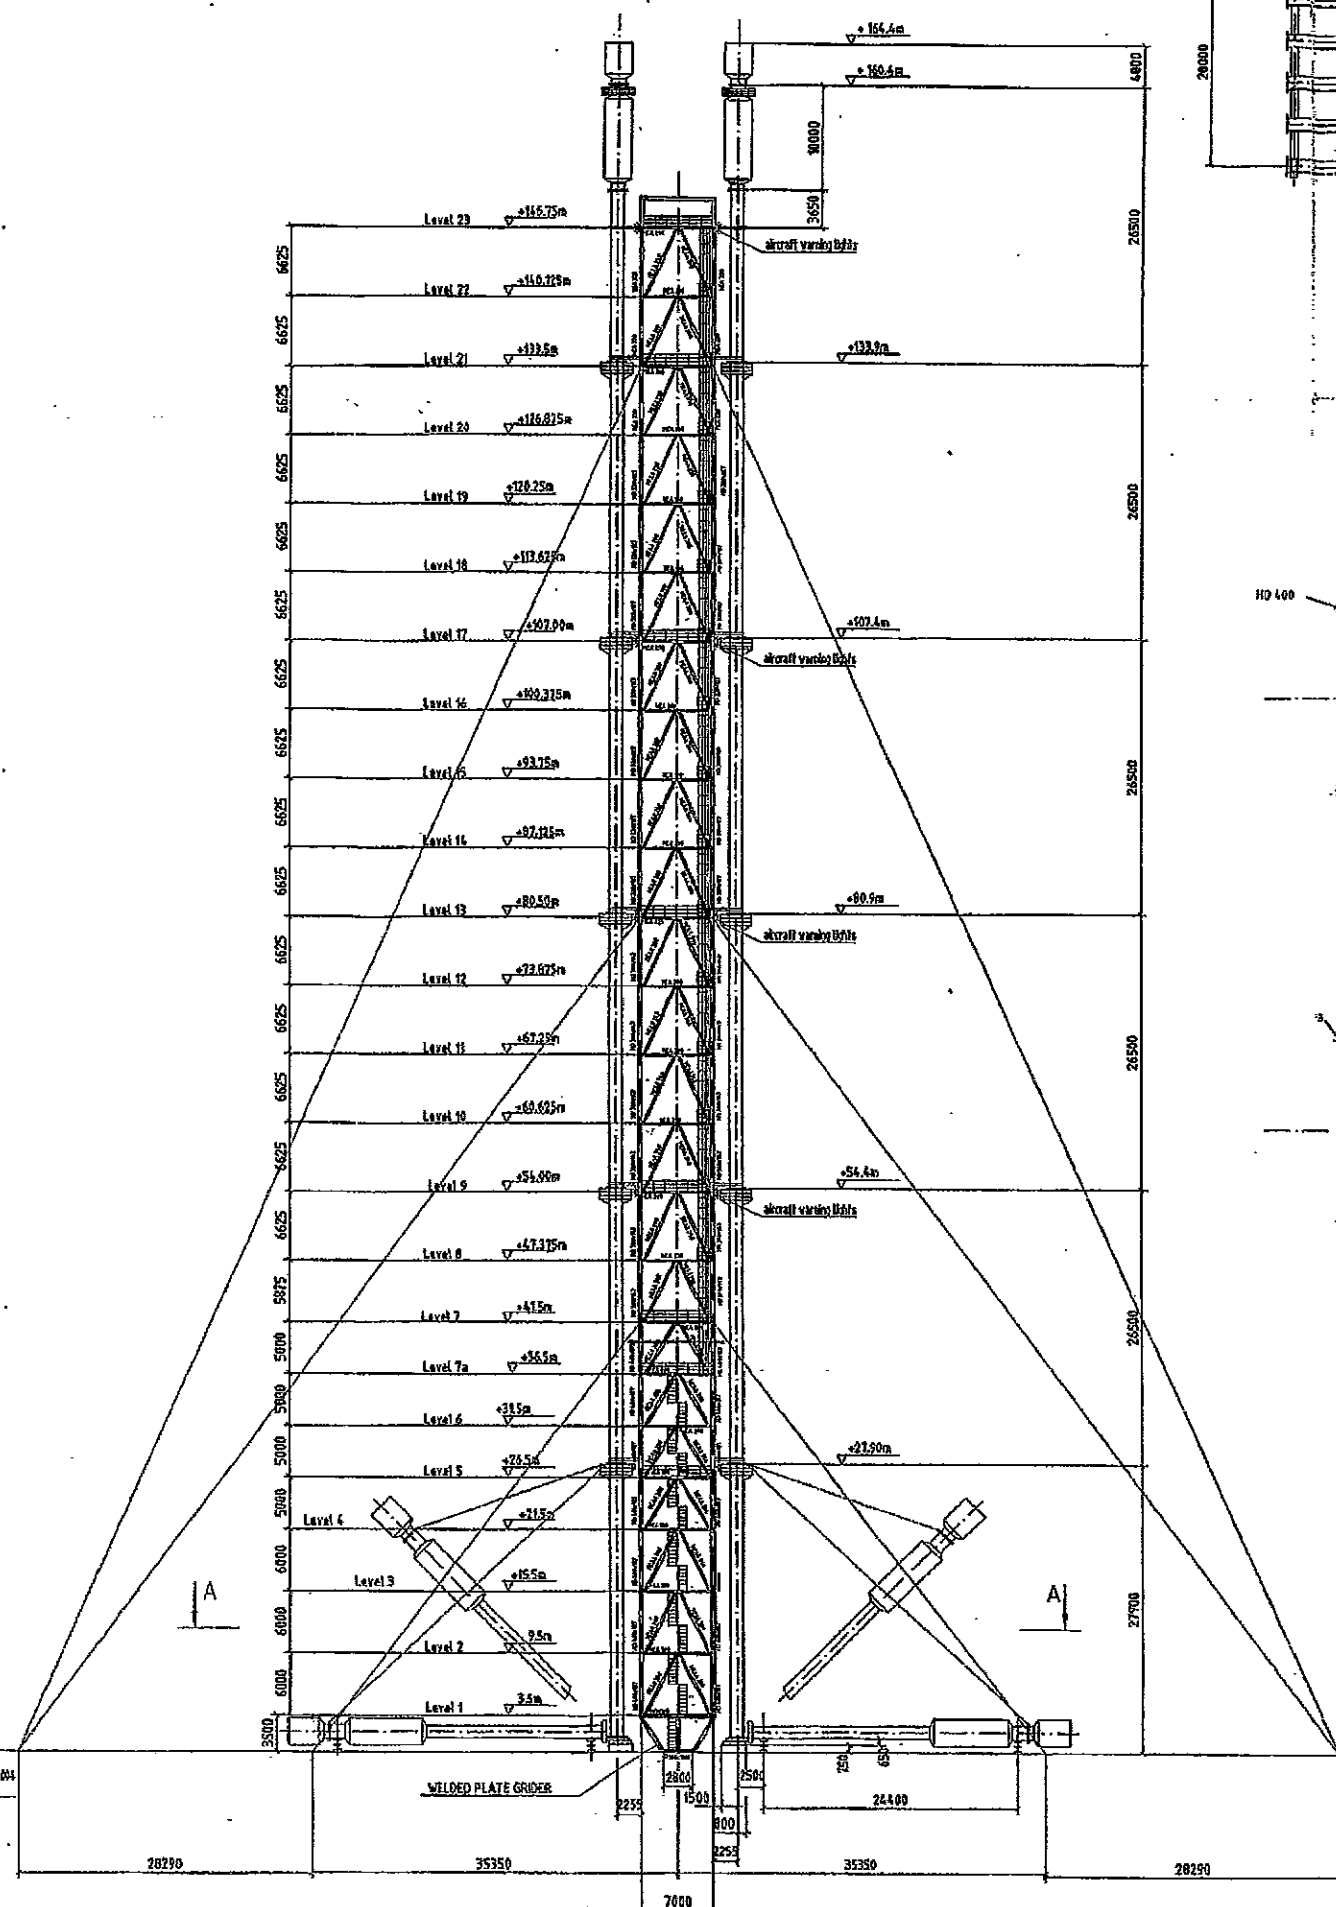
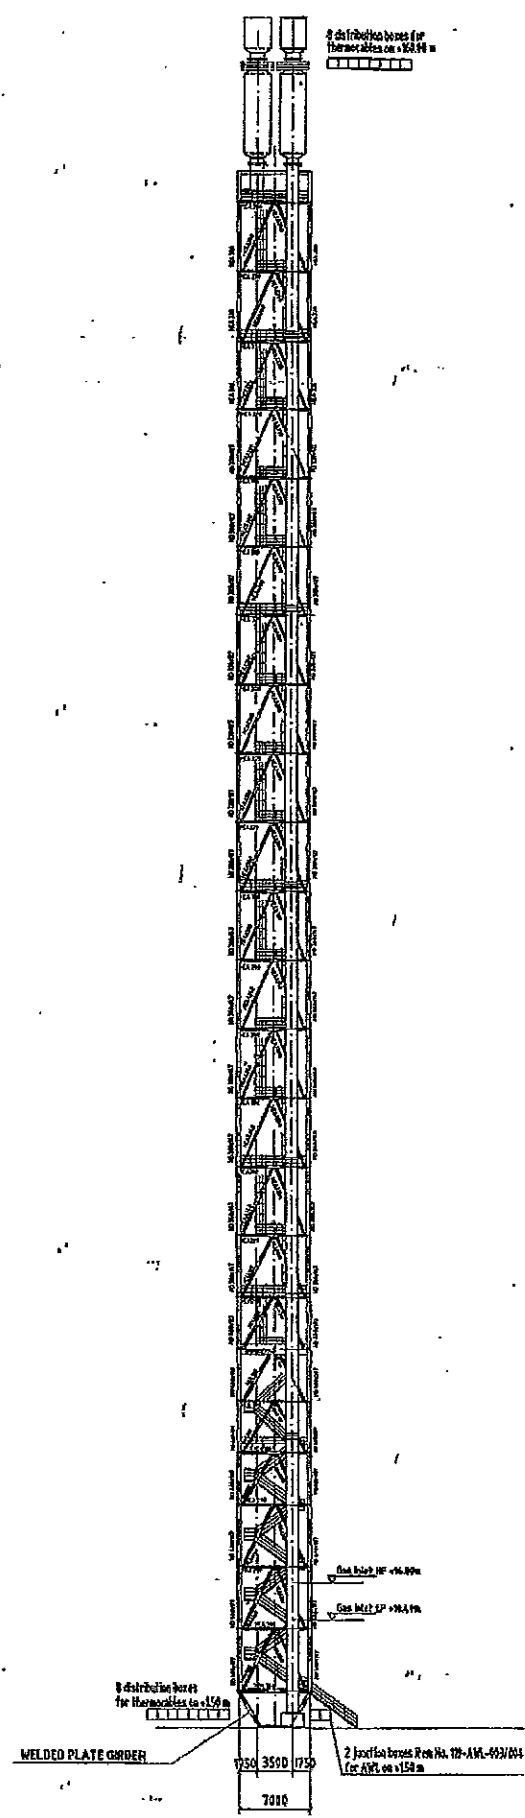



Reference Drawings:
 60-0-107 164 (P & ID for flare)
 60-0-107 976 (P & ID for flare)
 60-0-307 809 (Foundation loading)
 60-0-307 802 (Flare stack connection)
 60-0-307 803 (Flare stack connection)
 60-0-307 940 (Utility pipe connection)
 60-0-153 091 (AWL wiring diagram)
 60-0-153 097 (AWL Connection diagram)

Rev	Description	Date	By	Check

P.T.A. & AROMATICS PLANT PROJECT
 ARABIAN INDUSTRIAL FIBERS COMPANY LTD (DAN RUSHDI)

PREPARED BY: Frankfort/H
 CHECKED BY: Frankfort/H
 DATE: 03/04/00

FLARE STACK
 General Arrangement

6-4540-6 60-0-307800